
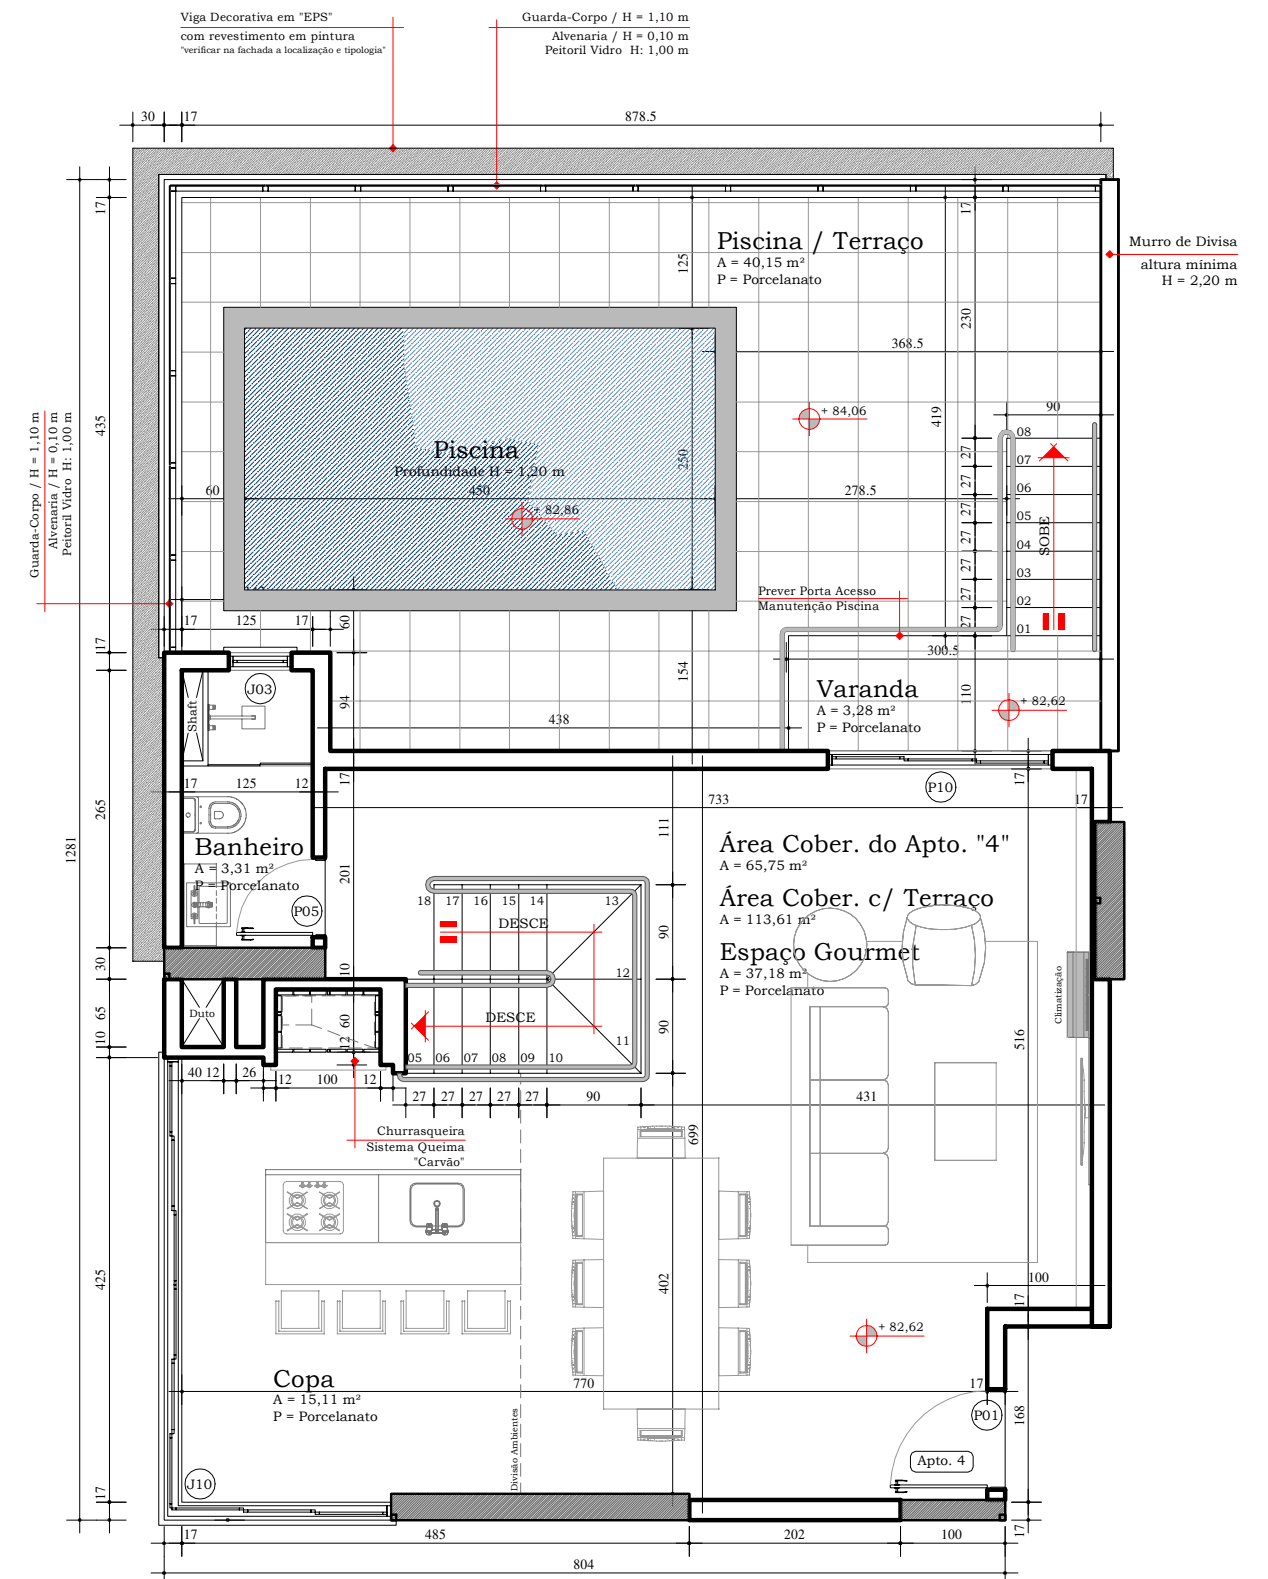


Gran Giardino

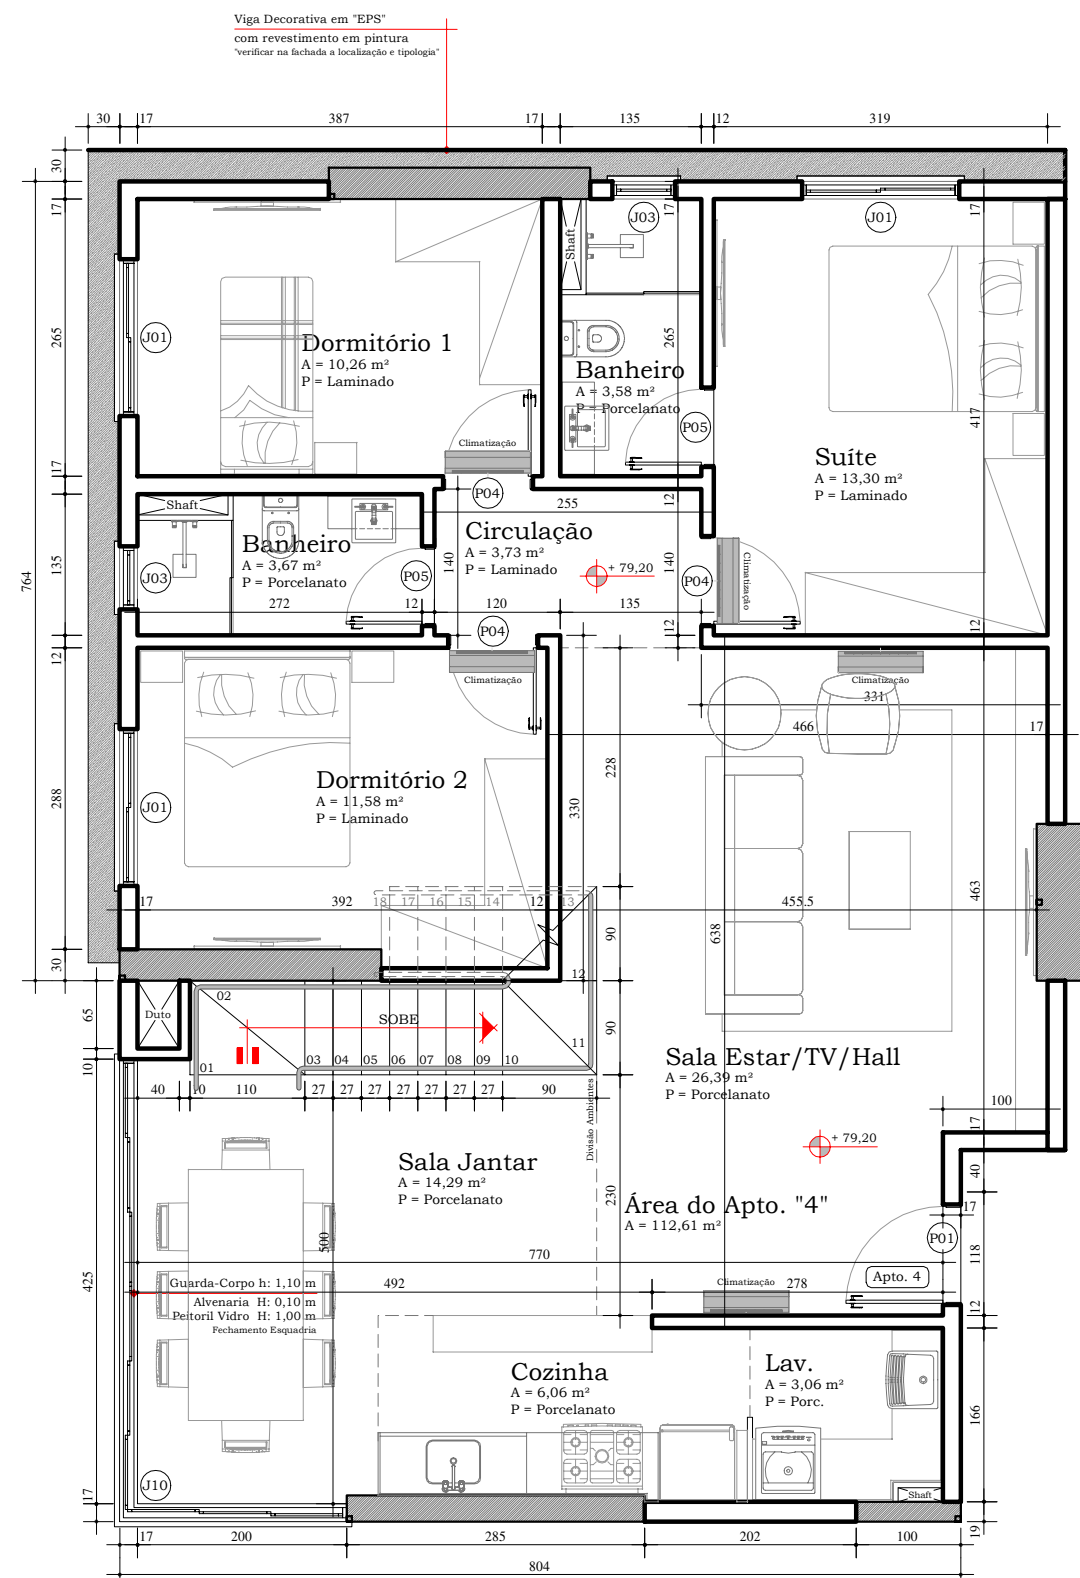

Planta Baixa
Pavto. Duplex inferior e superior (AP 2404)
Escala: 1/75

Nostra Casa