



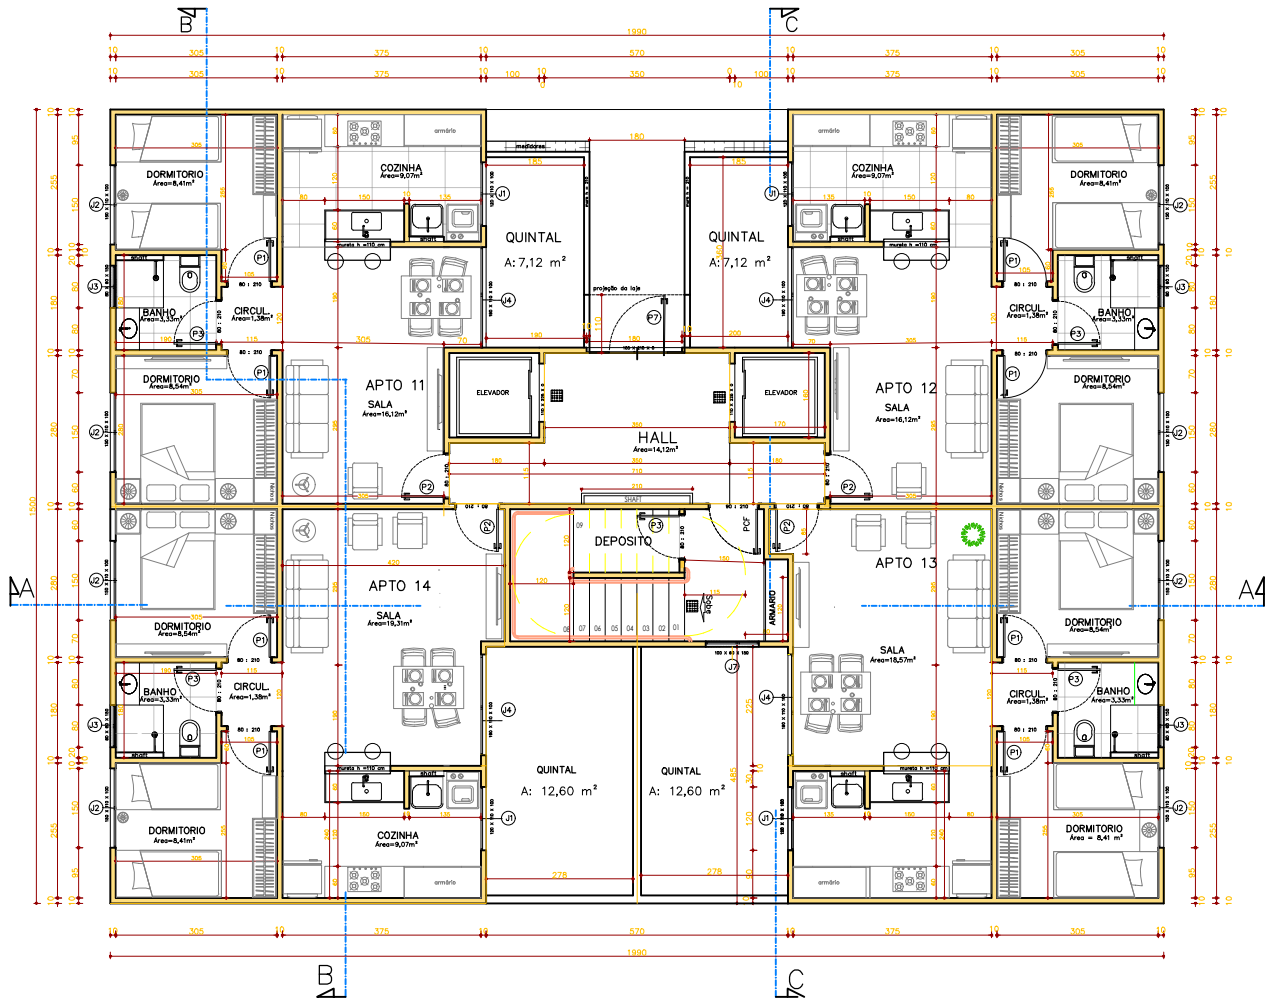

PLANTA BAIXA - TÉRREO

ESCALA 1 / 50 área = 289,03 m² (x16 blocos)

 área a descontar = 37,70 m² (x16 blocos)

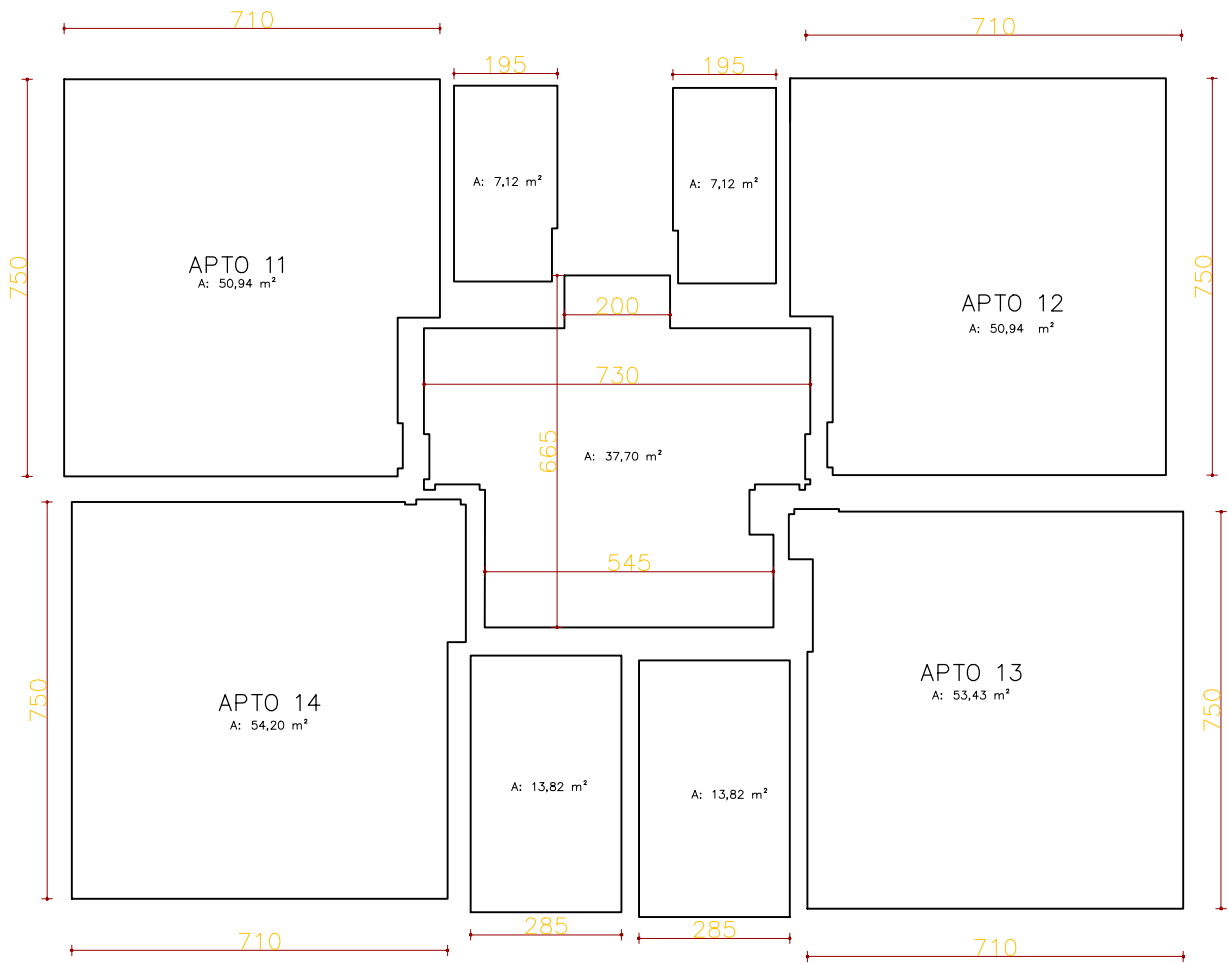

	PRIVATIVA PADRÃO	PRIVATIVA DIFERENTE	COMUM PADRÃO	COMUM DIFERENTE	TOTAL
APTO 11	50,94	7,12	37,70		
APTO 12	50,94	7,12			
APTO 13	53,43	13,82			
APTO 14	54,20	13,82			
TOTAL DO PAVIMENTO	209,51	41,82	37,70		289,03