


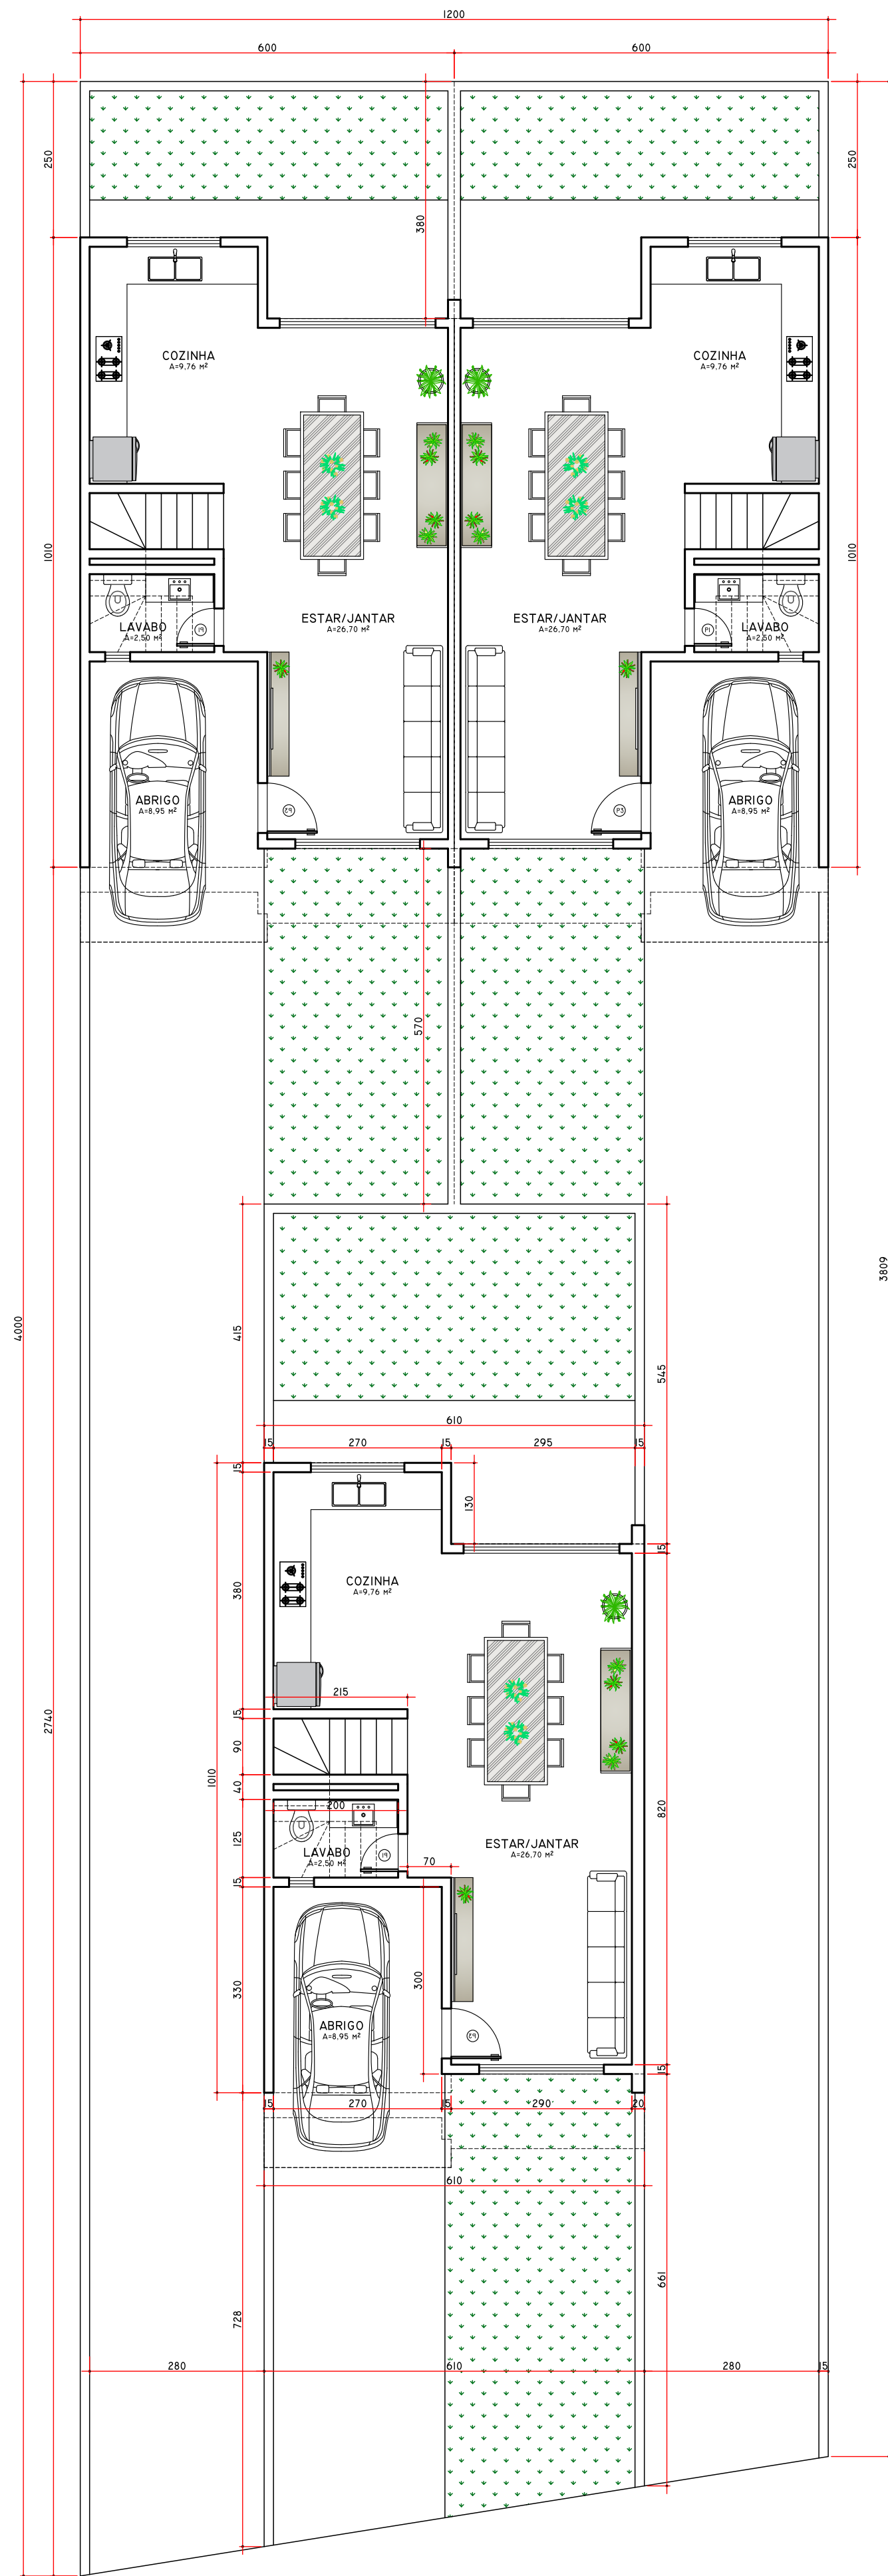


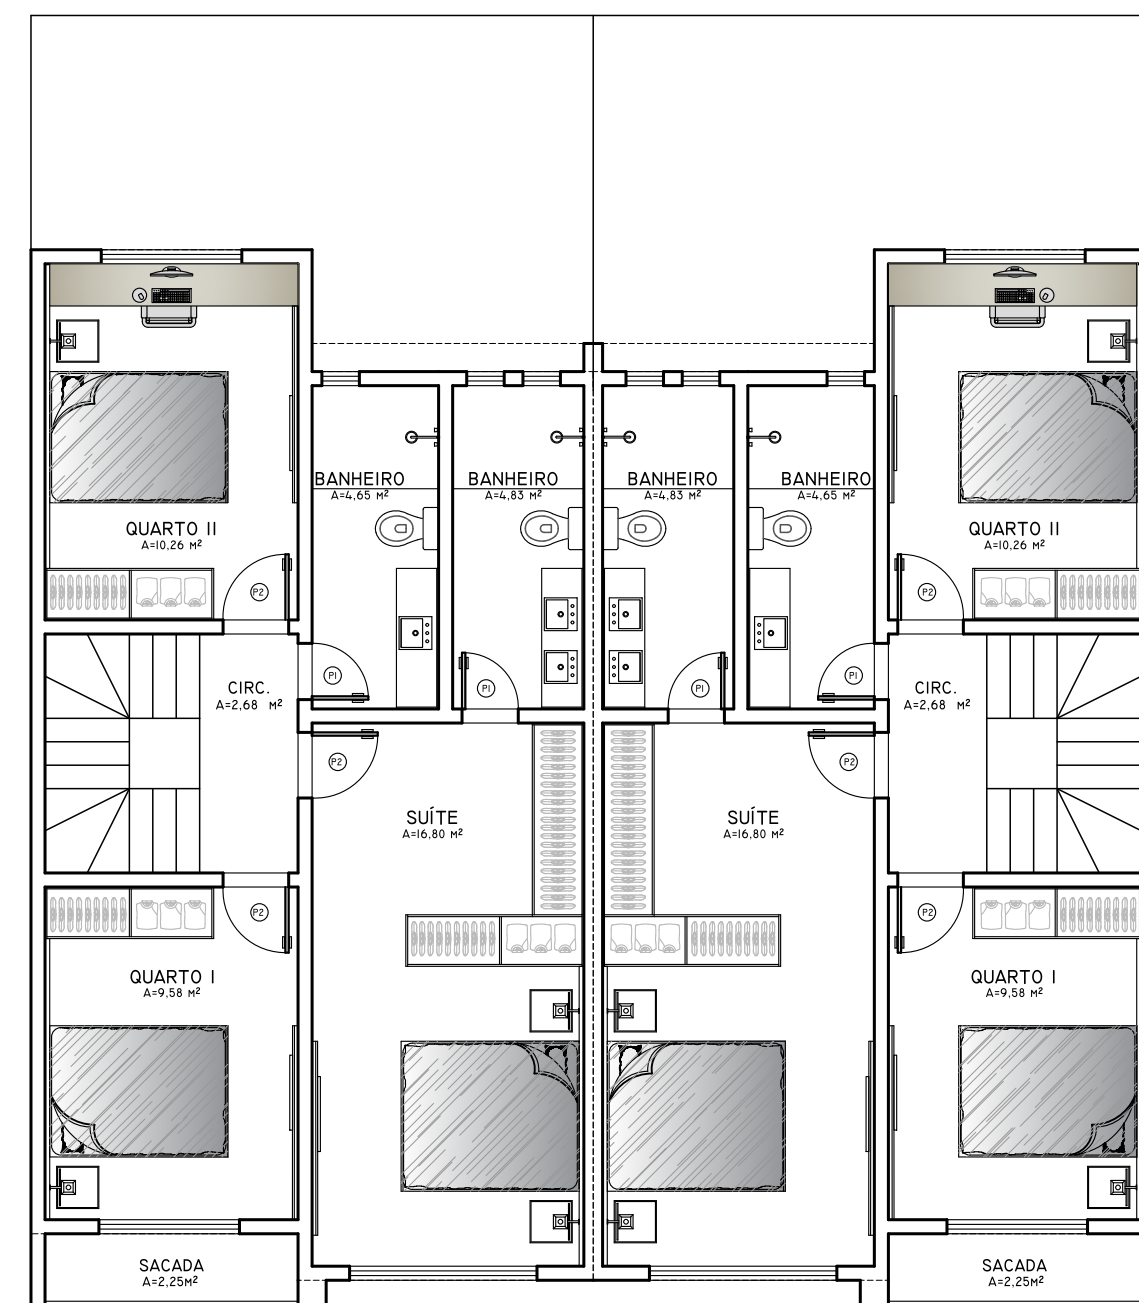

PLANTA TÉRREO
A COMP. = 53,50 M²
ESC 1:50

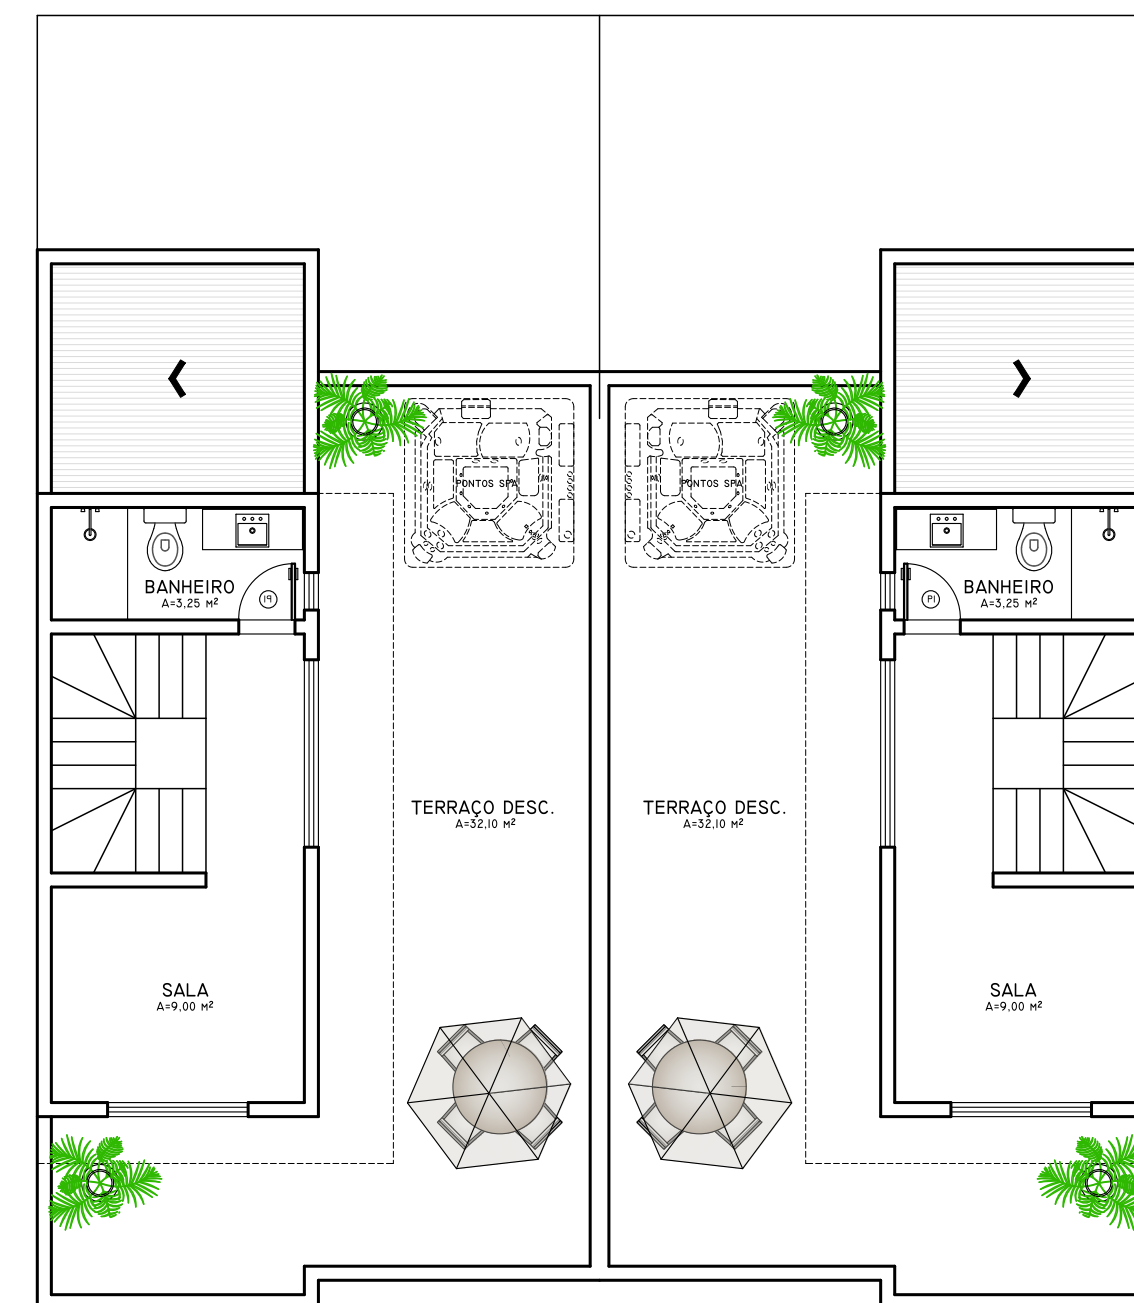

PLANTA SUPERIOR
A COMP. = 60,50 M²
A N COMP. = 2,25 M²
A TOTAL = 62,75 M²
ESC 1:50

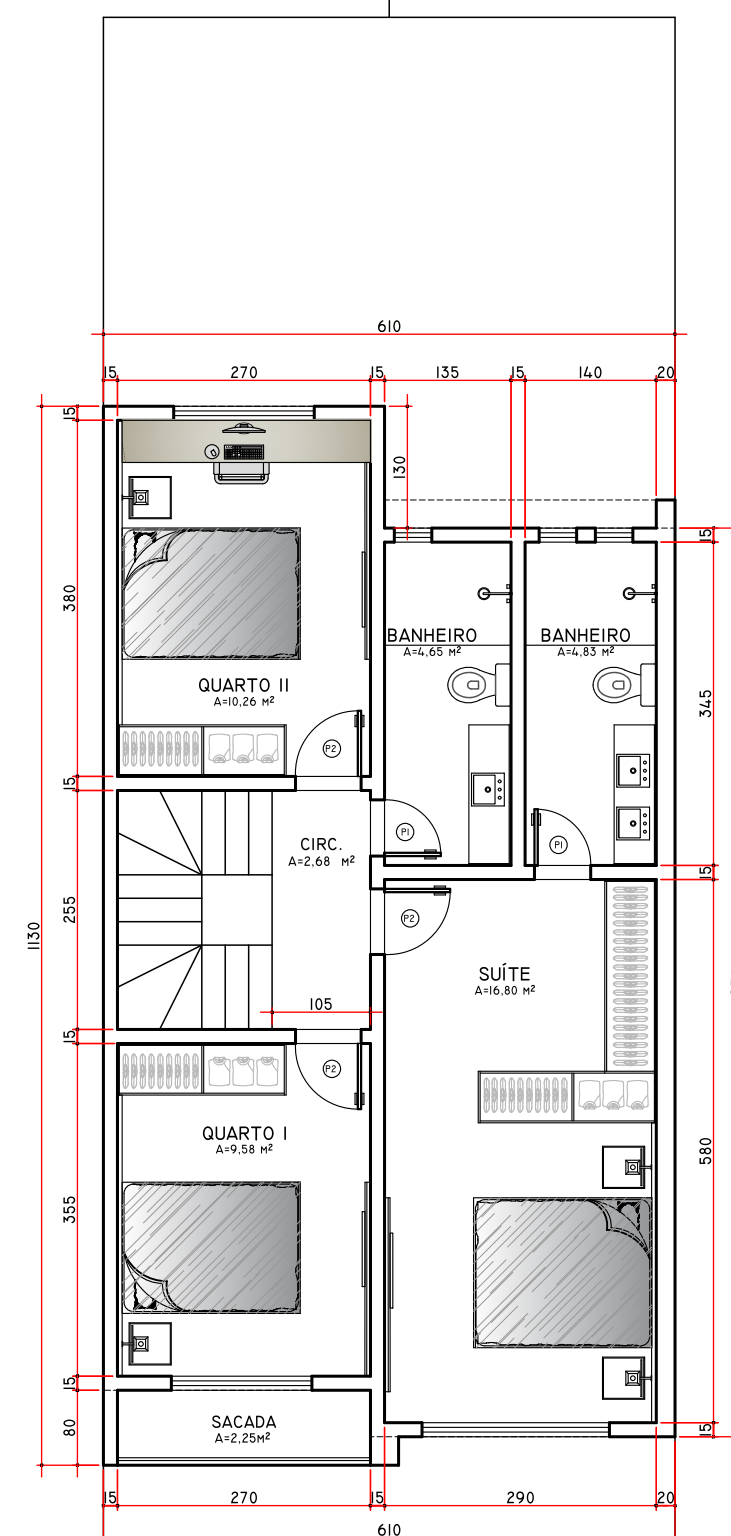

PLANTA ÁTICO
A N. COMP. = 20,00 M²
ESC 1:50
TOTAL
A = 136,25 M²

